

Buyer's Information Packet

421 Solaz Place
Gibsons (SCRD), BC



SANDY BELLAMY

PERSONAL REAL ESTATE CORPORATION

Sunshine Coast. Where you want to be.

604.741.1122 • sandybellamy.ca



Active
R3121677
 Board: V
 House/Single Family

421 SOLAZ PLACE

Sunshine Coast
 Gibsons & Area
 VON 1V5

Residential Detached

\$1,699,000 (LP)

(SP) 



Sold Date: If new, GST/HST inc?: Original Price: **\$1,699,000**
 Meas. Type: **Metres** Bedrooms: **5** Approx. Year Built: **2019**
 Frontage(feet): **77.43** Bathrooms: **5** Age: **7**
 Frontage(metres): **23.60** Full Baths: **4** Zoning: **R2**
 Depth / Size: **86' IRR** Half Baths: **1** Gross Taxes: **\$7,253.94**
 Lot Area (sq.ft.): **22,076.00** Rear Yard Exp: For Tax Year: **2024**
 Lot Area (acres): **0.51** P.I.D.: **027-954-846** Tax Inc. Utilities?:
 Flood Plain: **No** Tour: **Virtual Tour URL**
 View: :
 Complex/Subdiv:
 First Nation Reserve:
 Services Connected: **Electricity, Natural Gas, Septic, Water**
 Sewer Type: **Septic** Water Supply: **City/Municipal**

Style of Home: **2 Storey, Carriage/Coach House** Total Parking: **6** Covered Parking: **2** Parking Access: **Front**
 Construction: **Frame - Wood** Parking: **Garage; Double**
 Exterior: **Fibre Cement Board, Other** Driveway Finish: **Concrete**
 Foundation: **Concrete Slab** Dist. to Public Transit: Dist. to School Bus:
 Renovations: Title to Land: **Freehold NonStrata** Land Lease Expiry Year:
 # of Fireplaces: **1** R.I. Fireplaces: Reno. Year: Property Disc.: **Yes**
 Fireplace Fuel: **Natural Gas** Rain Screen: Fixtures Lease... **No** :
 Fuel/Heating: **Natural Gas, Radiant** Metered Water: Fixtures Rmvd: :
 Outdoor Area: **Fenced Yard, Patio(s)** R.I. Plumbing: Floor Finish: **Concrete, Mixed**
 Type of Roof: **Asphalt**

Legal: **LOT 1, PLAN BCP41230, DISTRICT LOT 909, GROUP 1, NEW WESTMINSTER LAND DISTRICT**

Amenities:
 Site Influences: **Private Setting, Recreation Nearby**
 Features: **ClthWsh/Dryr/Frdg/Stve/DW, Drapes/Window Coverings**

Finished Floor (Main):	1,675	Floor	Type	Dimensions	Floor	Type	Dimensions	Bathrooms
Finished Floor (Above):	462	Main	Living Room	20'7 x 18'	Abv Main 2	Bedroom	12'10 x 10'6	Floor #Pcs
Finished Floor (AbvMain2):	534	Main	Kitchen	17'1 x 11'1	Above	Storage	6'2 x 2'7	Main 2
Finished Floor (Below):	231	Main	Dining Room	16'4 x 10'10	Below	Bedroom	10'5 x 10'3	Main 5
Finished Floor (Basement):	0	Main	Den	11' x 8'	Below	Foyer	8' x 3'6	Above 5
Finished Floor (Total):	2,902 sq. ft.	Main	Primary Bedroom	14'10 x 12'11			x	Abv Main 2 4
Unfinished Floor:	0	Main	Walk-In Closet	7'5 x 6'			x	Below 3
Grand Total:	2,902 sq. ft.	Main	Laundry	13' x 7'			x	
Flr Area (Det'd 2nd Res):	534 sq. ft.	Above	Bedroom	11'10 x 10'11			x	
Suite: Legal Suite		Above	Bedroom	11'9 x 10'11			x	
Basement: None		Above	Storage	10'10 x 8'5			x	
		Abv Main 2	Living Room	19'9 x 13'6			x	
		Abv Main 2	Kitchen	11'1 x 9'			x	

Crawl/Bsmt. Height: # of Levels: **2** Manuf Type: Registered in MH... PAD Rental:
 # of Kitchens: **2** # of Rooms: **16** MHR... CSA/BCE: Maint. Fee:

Listing Broker(s): **RE/MAX City Realty**

421 Solaz Place offers the rare advantage of 2 separate revenue streams plus a stunning 3-bedroom main home, with both income suites located in a completely detached building to preserve privacy and quiet enjoyment. Built in 2019, these architecturally designed residences sit on a sunny, level half-acre near Bonniebrook Beach. The main home features soaring ceilings, radiant in-floor heating, expansive windows, seamless indoor-outdoor living, and a gourmet kitchen with a large entertaining island. The detached building includes a bright 1-bedroom carriage house apartment plus a fully equipped guest suite, both with proven rental potential. Double garage. A rare lifestyle and investment opportunity.



Special Features - 421 Solaz Place

Construction Details

- In-Floor Hydronic Heating for all-season comfort
- Gas boiler for efficiency
- Double-sided Gas Fireplace
- Heat Recovery Ventilation system
- Underground Utilities
- Gourmet kitchen with massive island
- Lots of oversized windows to let in light and the pretty tree views

Auxiliary Building

- Separate ground floor Guest Space, nicely finished, with windows and full bathroom with shower. Use this space for your ideas.... home office, studio, workout space....etc.... Currently configured as bedroom suite.
- One bedroom Carriage House suite above the double garage
- Spacious two car garage with quiet belt drive doors
- Two hydro meters - one for main house, one for auxiliary building

Exterior

- Lots of exterior parking space
- Flat lot, just over 1/2 acre
- Private yard
- Peaceful location, far from any highway
- Huge backyard patio
- Low maintenance landscaping
- Very close to Bonniebrook Beach



Property Report

421 SOLAZ PL

4/20/2026

PARCEL INFORMATION:

Jurisdiction: AREA E: ELPHINSTONE

Folio: 746.01460.005

PID: 027-954-846

Lot: 1

Block:

Plan: BCP41230


District Lot: 909

Approx. Size: 0.206 ha

Land Value: 487000

Improvement Value: 813000

2025 Assessed Value: 1300000

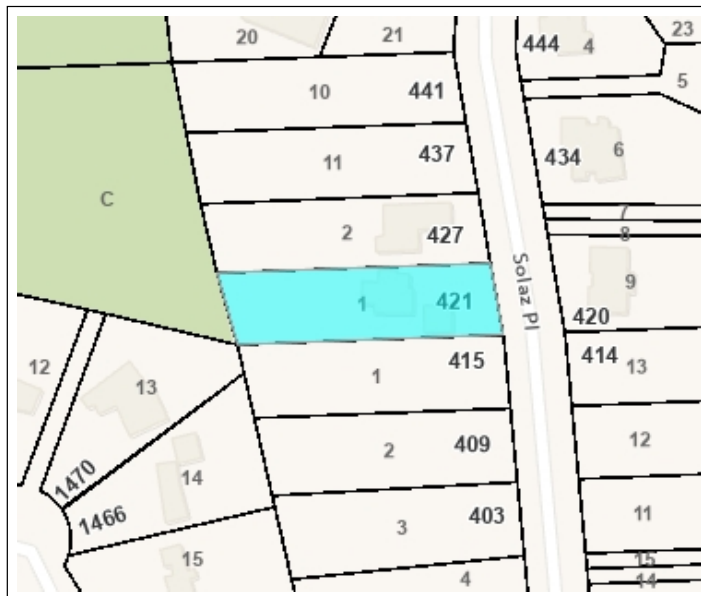

SERVICES:

Water Service Area: Chapman

Fire Protection Area: Gibsons/West Howe Sound

Curbside Collection Service Area: Area E Collection Area

Sanitary Sewer Service Area: Not in a SCR D service area

SCR D LAND USE INFORMATION:

OCP Area: Elphinstone Official Community Plan
<https://www.scrd.ca/ocp/elphinstone/>

Zoning Bylaw:
[722](#)

OCP Landuse:
Residential C
Comprehensive Development Cluster Housing Areas

Landuse Zone:
R2

Development Permit Area(s):
No SCR D DPAs

Subdivision District:
C

Tree Cutting Permit Area(s):
Not in a SCR D Permit Area

For more information about planning applications, please visit: www.scrd.ca/planning-applications

This property is located within the territory of the S wx wú7mesh Úxwumixw (Squamish)

This information has been compiled by the Sunshine Coast Regional District (SCR D) using data derived from a number of sources with varying levels of accuracy. The SCR D disclaims all responsibility for the accuracy or completeness of this information.

Horseshoe Bay

Ferry Terminal
Langdale

Howe Sound

Granthams
Landing

Farm Stands
Cideries

Upper Gibsons
(shopping)

Lower
Gibsons

Elphinstone


421 Solaz Pl., British
Columbia V0N 1V5


The Bonniebrook Lodge

Bonniebrook
Beach

Bonniebrook Beach

Strait of Georgia

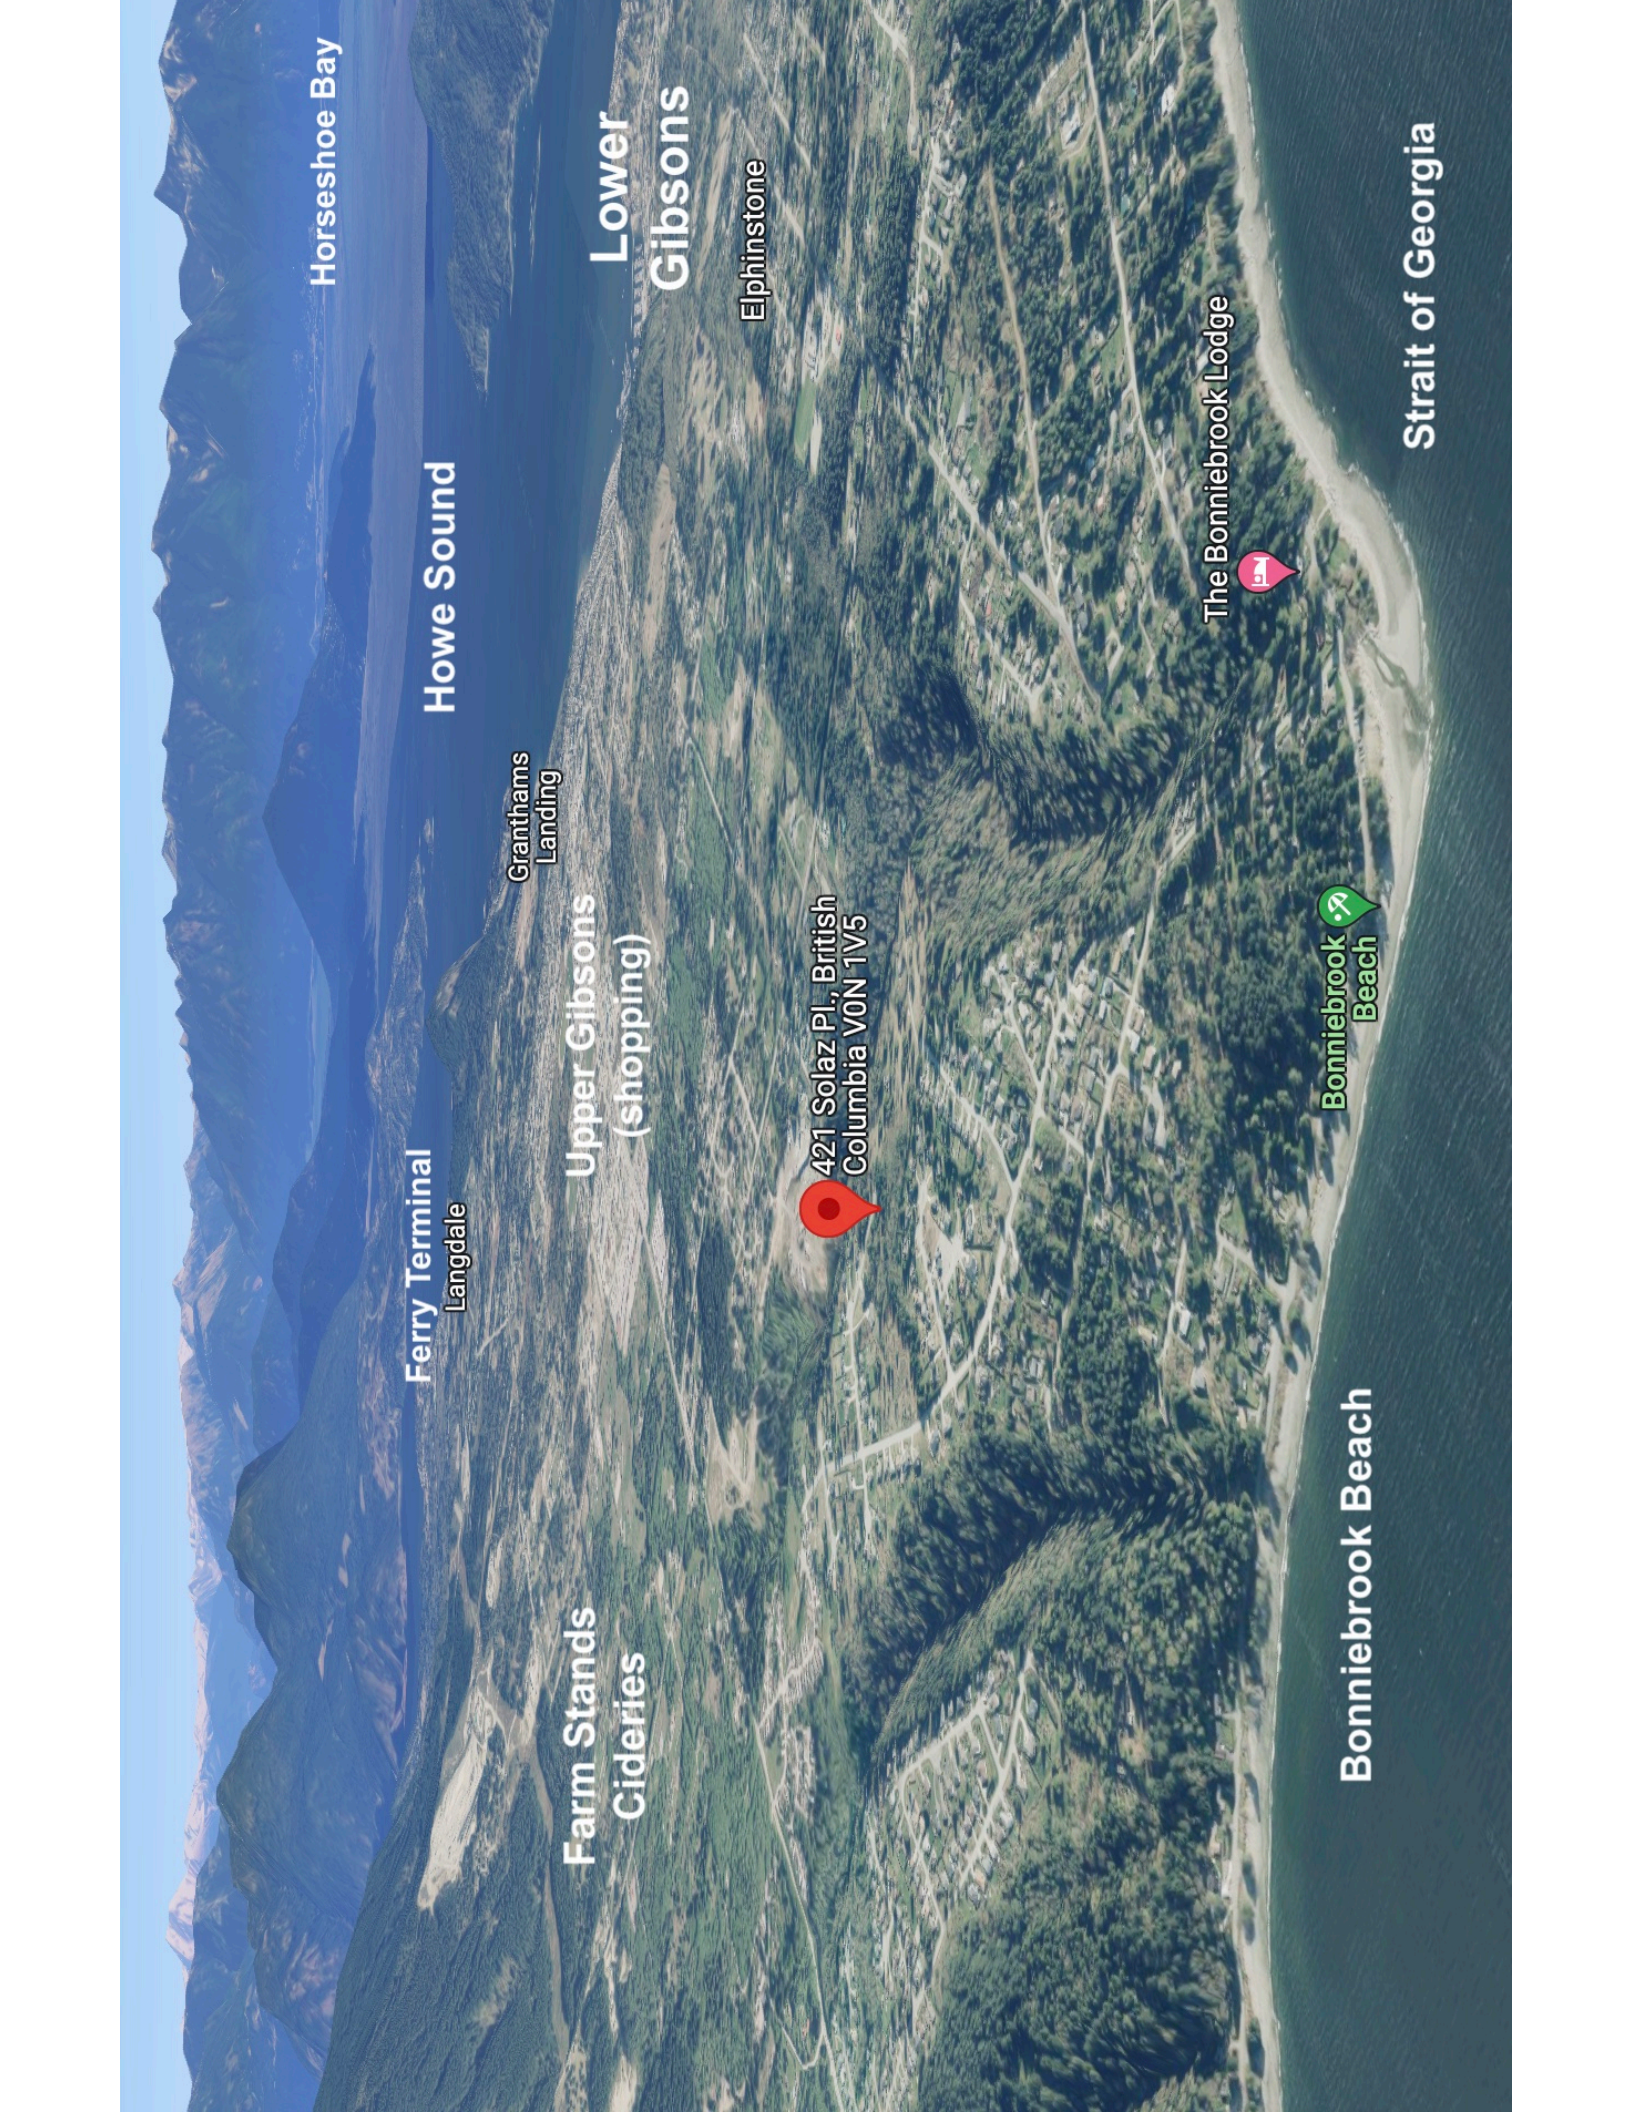

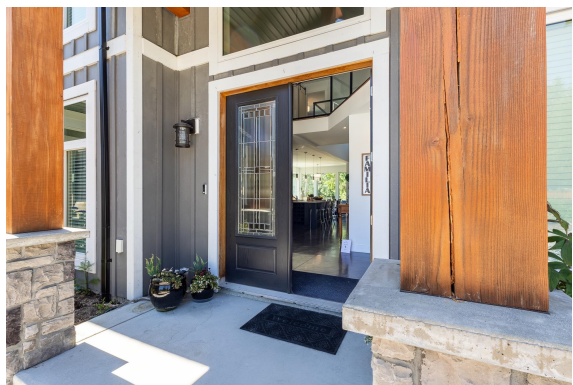

421 Solaz



Index Map





298.1 0 149.05 298.1 Meters

This information has been compiled by the Sunshine Coast Regional District (SCRD) using data derived from a number of sources with varying levels of accuracy. The SCRD disclaims all responsibility for the accuracy or completeness of this information.



5/31/2022
1: 5,868

421 Solaz - Aerial

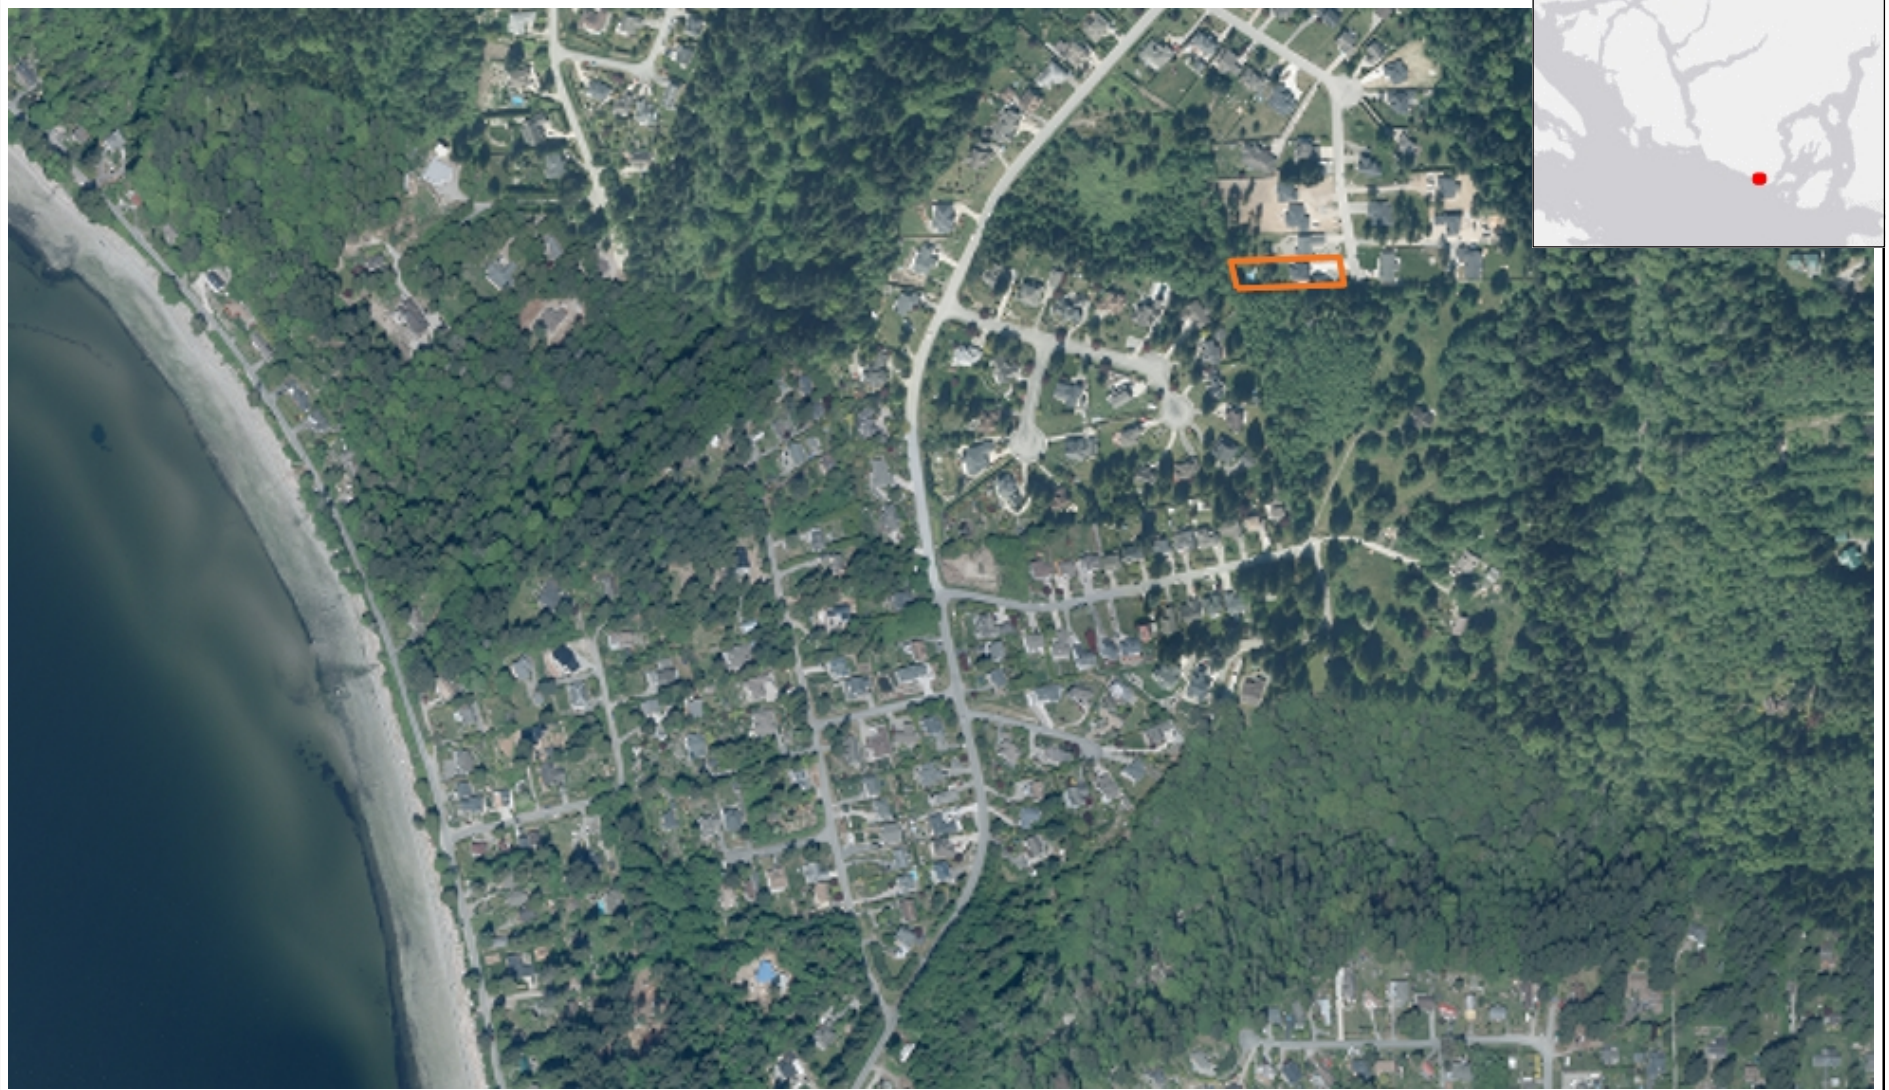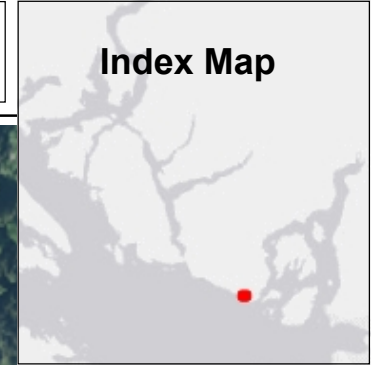


This information has been compiled by the Sunshine Coast Regional District (SCRD) using data derived from a number of sources with varying levels of accuracy. The SCRD disclaims all responsibility for the accuracy or completeness of this information.



5/31/2022
1: 5,868

421 Solaz - Aerial


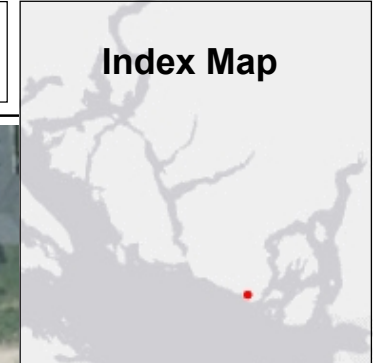


This information has been compiled by the Sunshine Coast Regional District (SCRD) using data derived from a number of sources with varying levels of accuracy. The SCRD disclaims all responsibility for the accuracy or completeness of this information.



5/31/2022
1: 734

421 Solaz - Elevations

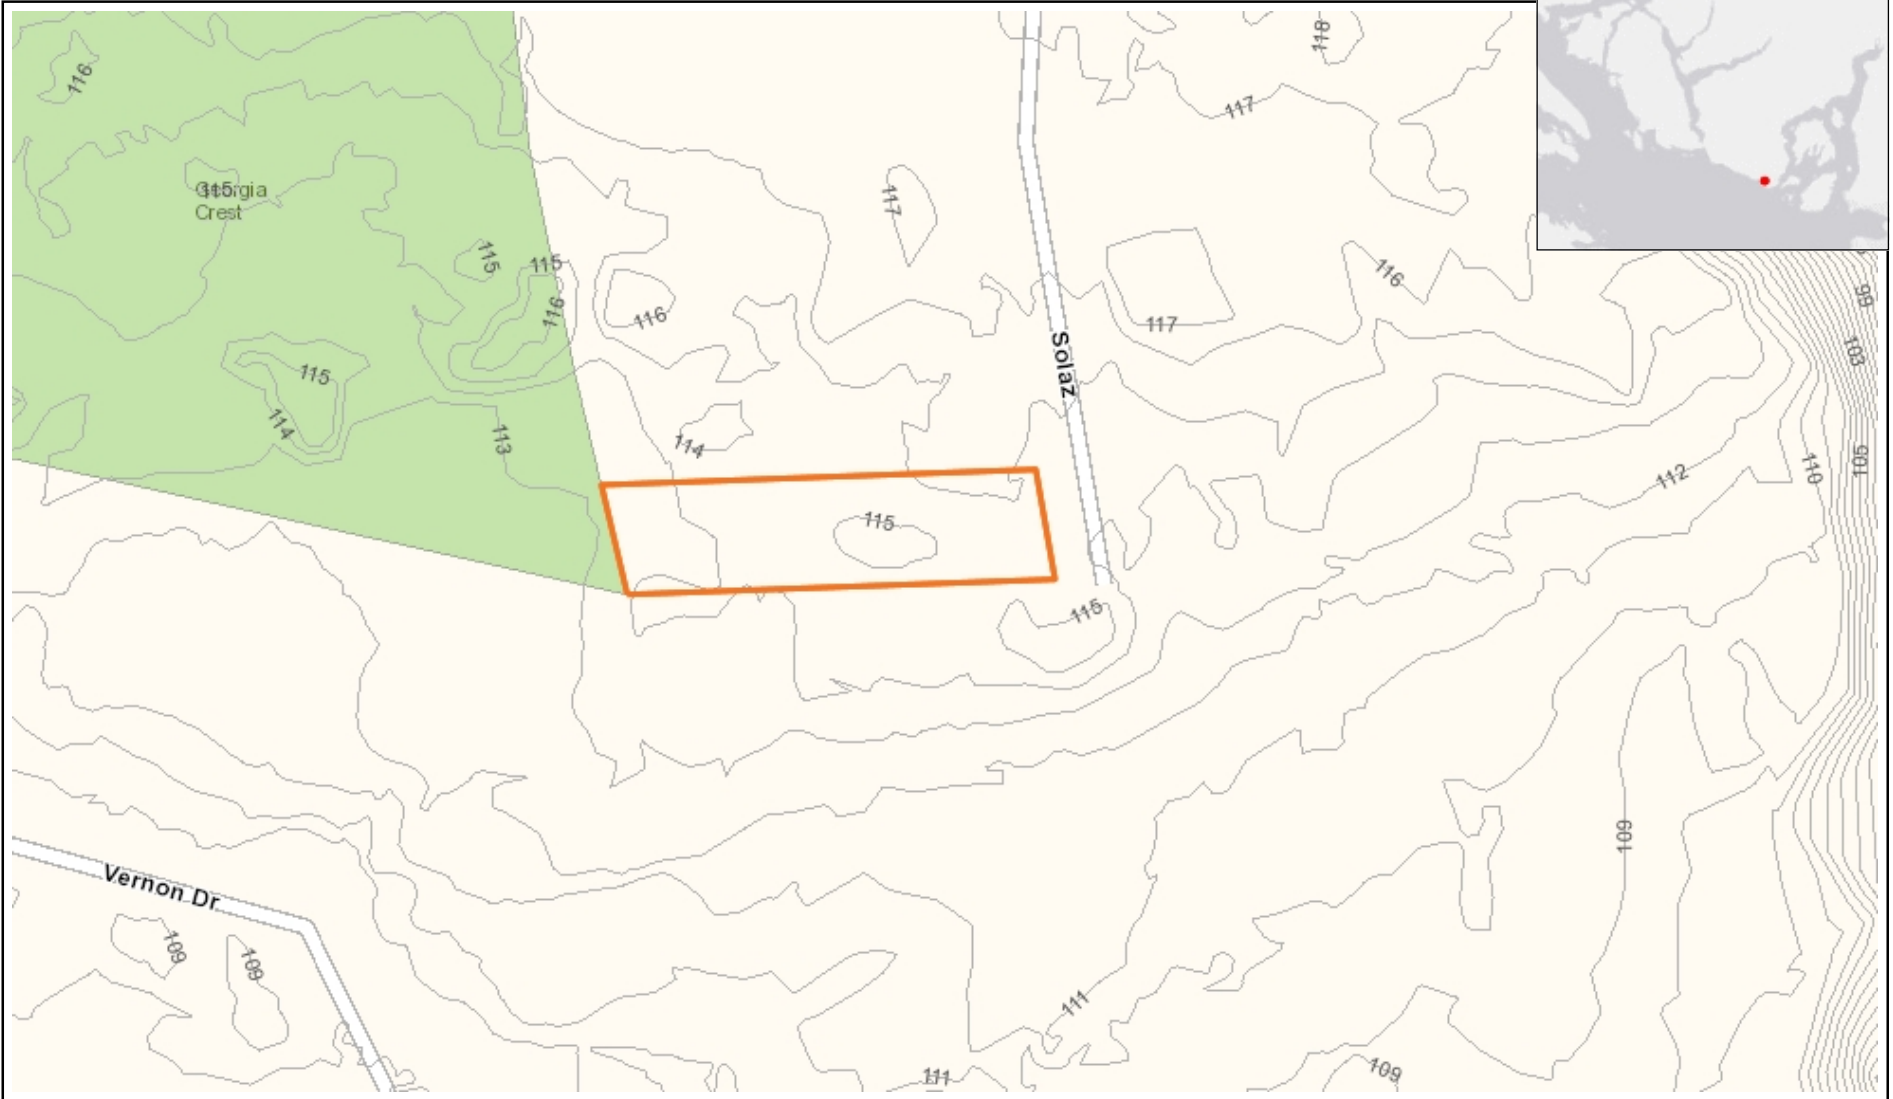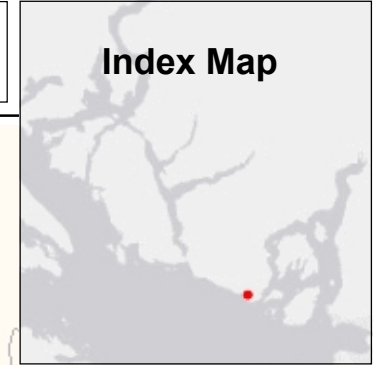


This information has been compiled by the Sunshine Coast Regional District (SCRD) using data derived from a number of sources with varying levels of accuracy. The SCRD disclaims all responsibility for the accuracy or completeness of this information.




5/31/2022
1: 1,467

Ground Level

Main Residence

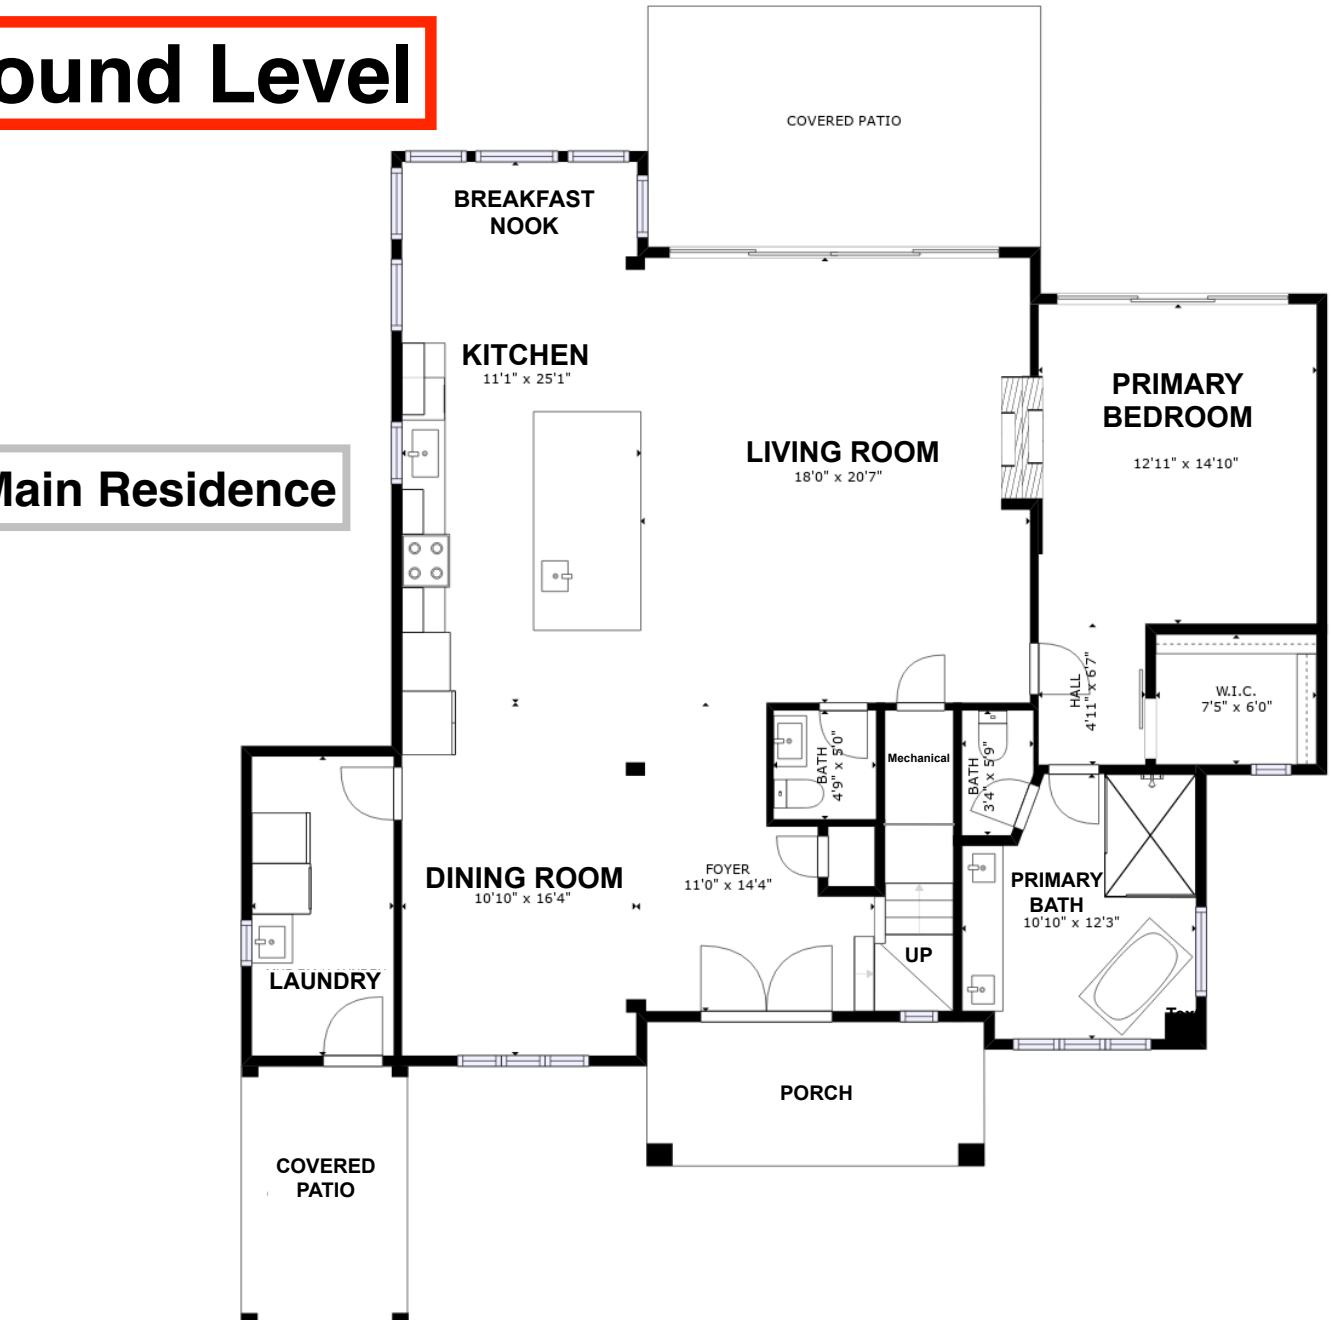

Double Garage

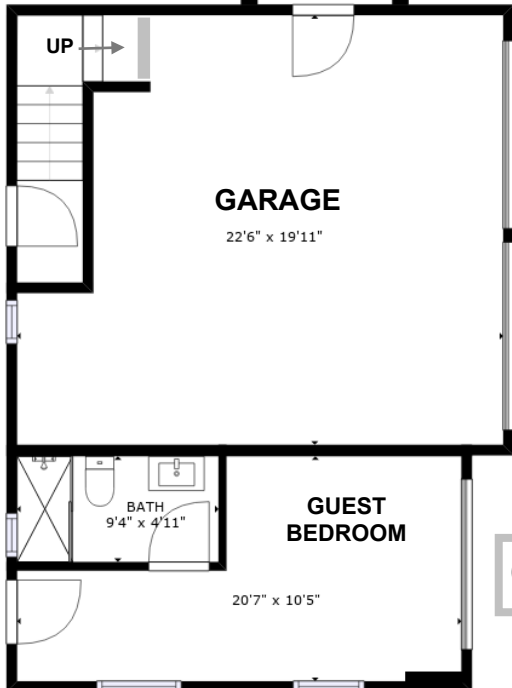


Guest Suite


421 Solaz Place
Gibsons BC

Upper Level

Main Residence

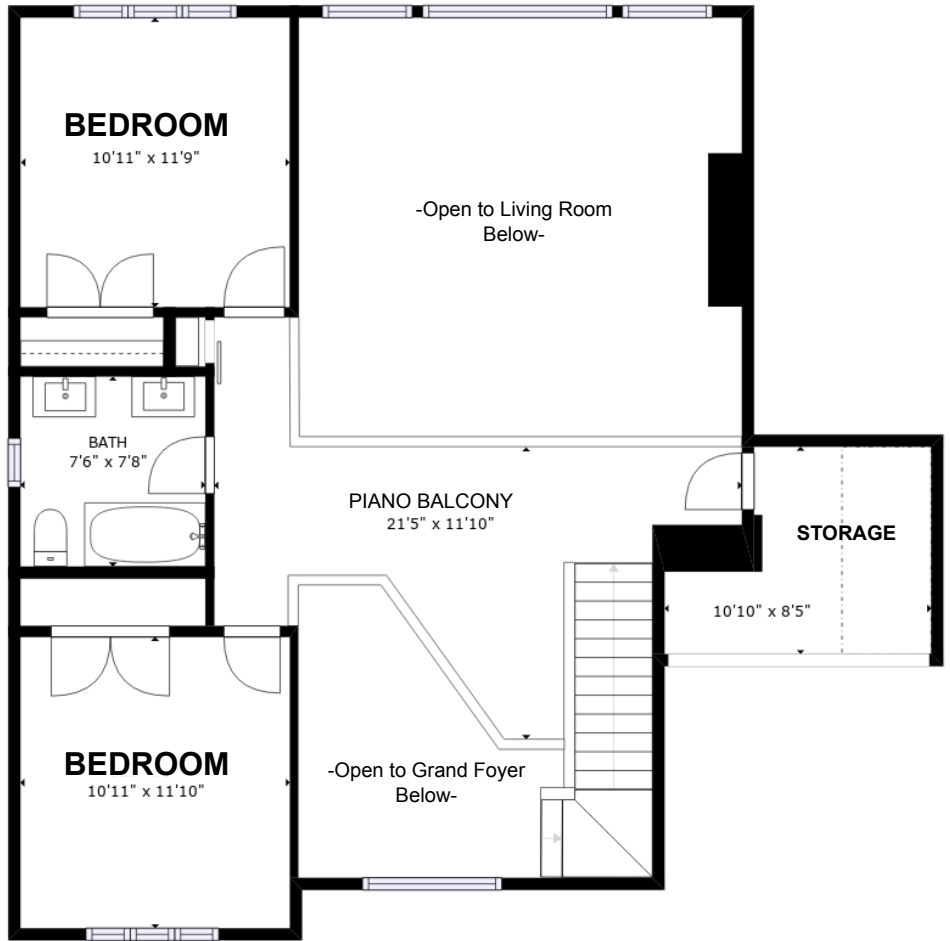

Carriage House (above garage)

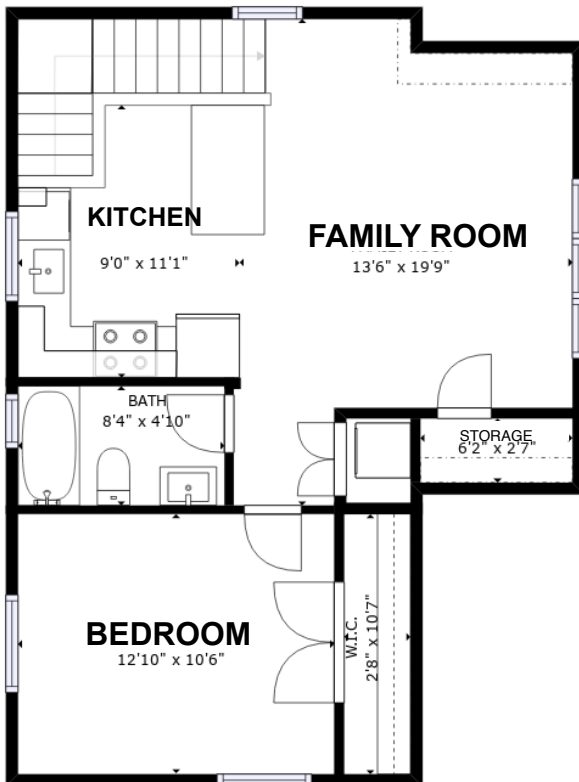

421 Solaz Place
Gibsons BC

88° 39' 51"

88.037

1

421 Solaz Place

2051 m²

23.600

18"


86.700

268°



20.

24.000

06°

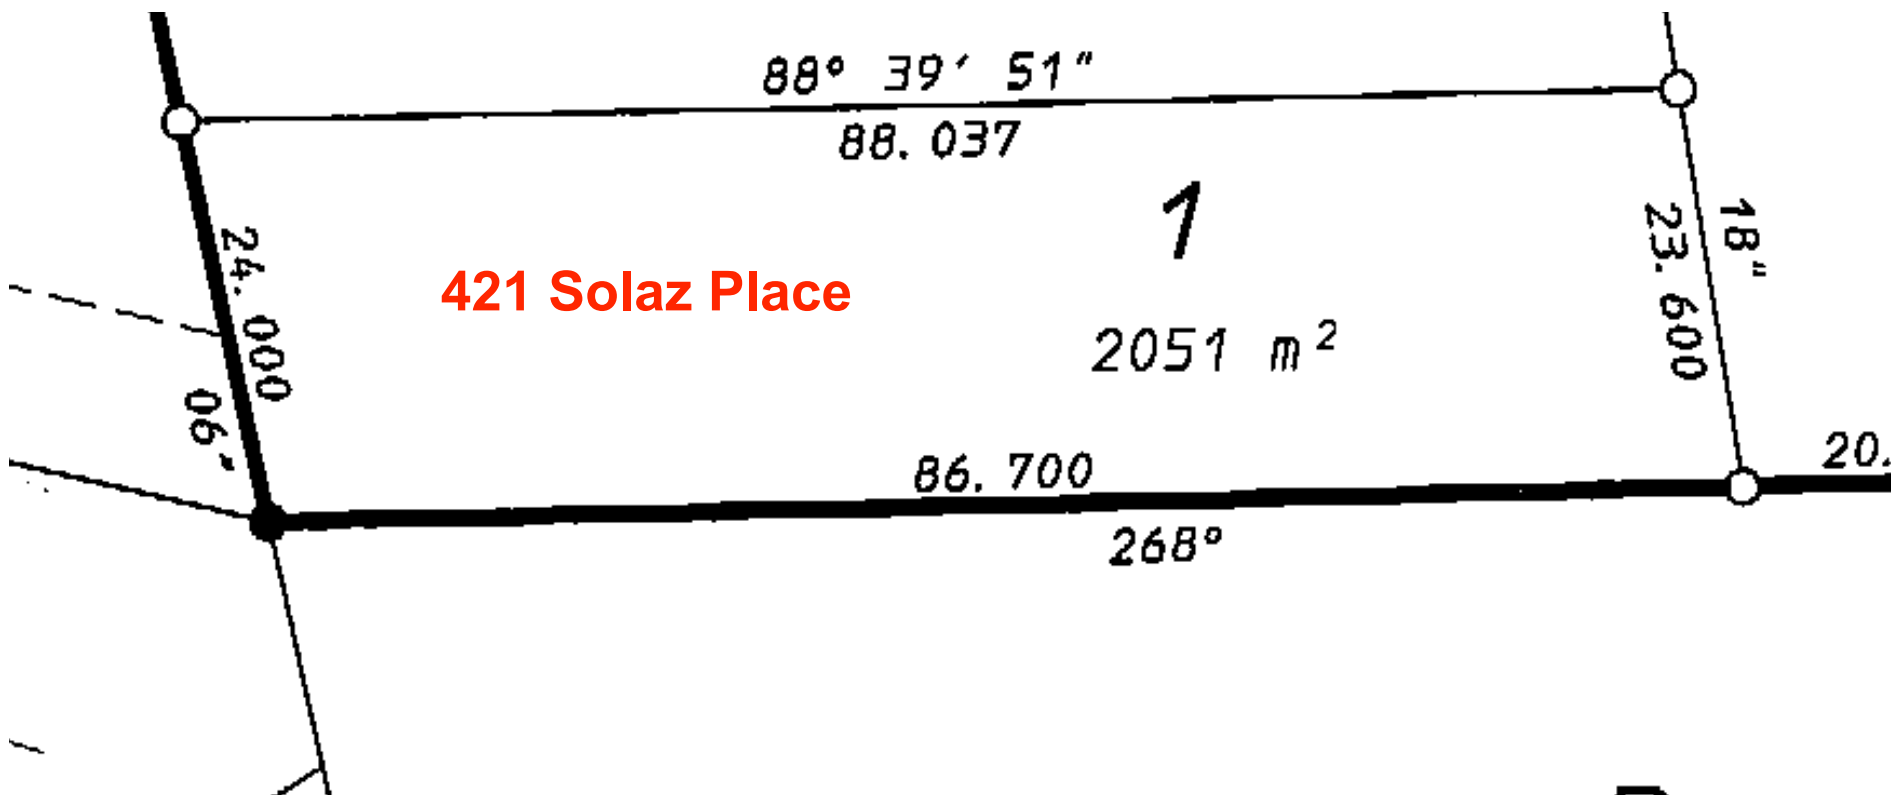

421 Solaz Place, 'Gibsons' BC

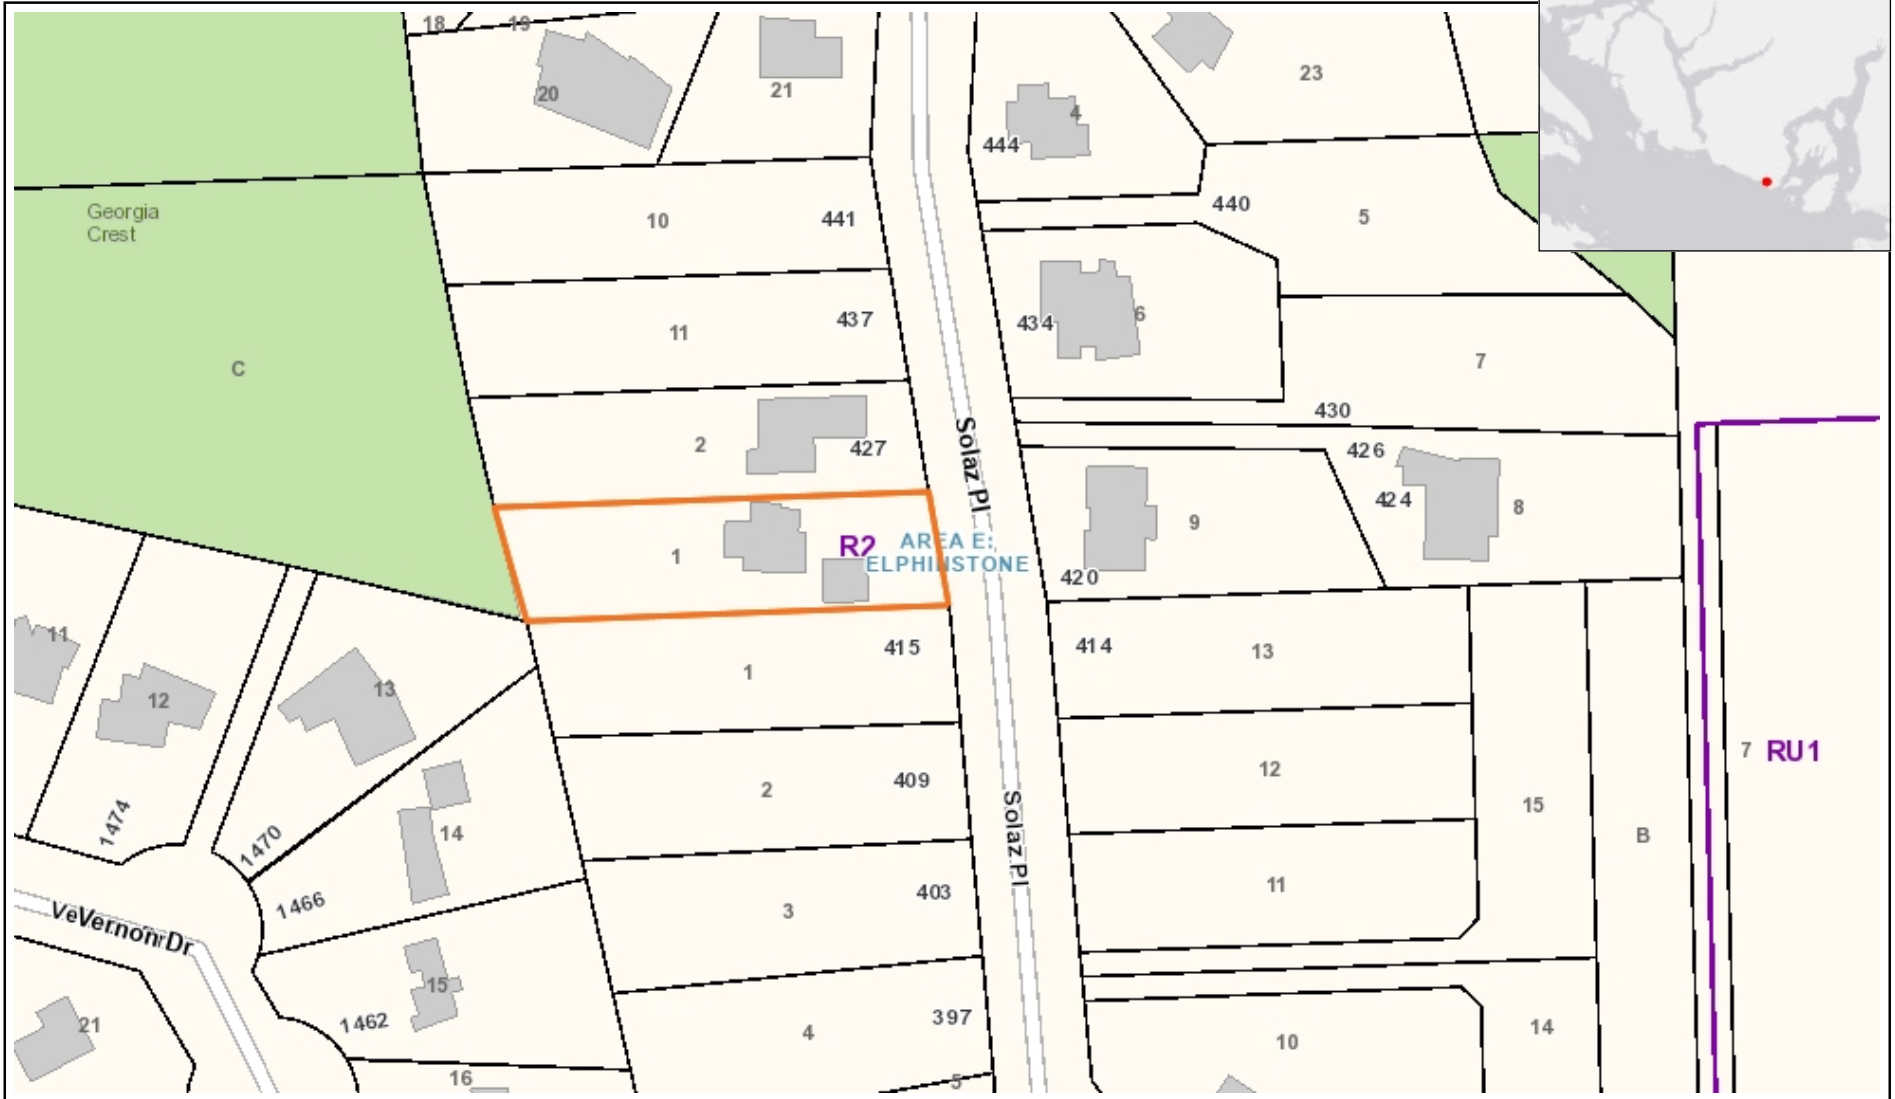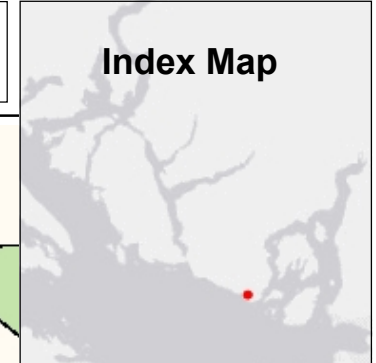

74.5 0 37.26 74.5 Meters

This information has been compiled by the Sunshine Coast Regional District (SCRD) using data derived from a number of sources with varying levels of accuracy. The SCR D disclaims all responsibility for the accuracy or completeness of this information.



1/13/2025
1: 1,467

7.2 RESIDENTIAL TWO (R2)

7.2.1 Intent

To permit *Single-Unit dwellings* and in low density residential areas.

7.2.2 Permitted Uses

a) The permitted *principal uses* shall be limited to the following:

	PRINCIPAL USE	CONDITIONS
1	<i>single-unit dwelling</i>	1) See Part 5 for General Regulations.
2	<i>additional single-unit dwelling or two-unit dwelling</i>	1) <i>Parcel area</i> must exceed 3500 m ² . 2) The additional <i>single-unit dwelling</i> may be used as a <i>community care facility</i> . 3) The total number of <i>dwelling units</i> shall not exceed the maximum density permitted in Section 7.2.3.

b) Subject to compliance with all other provisions of this bylaw, more than one *principal use* shall be permitted.

c) The permitted *auxiliary uses* shall be limited to the following:

	AUXILIARY USE	CONDITIONS
1	<i>auxiliary dwelling unit</i>	1) <i>Parcel area</i> must exceed 2000 m ² . 2) The total number of <i>dwelling units</i> shall not exceed the maximum density permitted in Section 7.2.3. 3) See Section 5.2 for <i>Use Provisions</i> .
2	<i>short term rental</i>	See Section 5.3 for <i>Use Provisions</i> .
3	<i>residential agriculture</i>	See Section 5.5 for <i>Use Provisions</i> .
4	keeping of <i>livestock</i>	1) <i>Parcel area</i> must exceed 3500 m ² . 2) See Section 5.6 for <i>Use Provisions</i> .

d) Additional general *use* regulations are provided in Section 5.1.

7.2.3 Density

The maximum density shall be as follows:

PARCEL AREA	MAXIMUM DWELLING UNITS PER PARCEL	DWELLING UNITS PERMITTED
≤2000 m ²	1	Single-unit <i>Dwelling</i>

>2000 m ²	2	1 Single-unit <i>Dwelling</i> and 1 <i>Auxiliary dwelling unit</i> ; or 1 two-unit dwelling
>3500 m ²	2	2 Single-unit <i>Dwelling Units</i> ; or 1 single-unit dwelling and one community care facility

7.2.4 Parcel Coverage

The maximum permitted *parcel coverage* of all *buildings* and *structures* shall be as follows:

<i>PARCEL AREA</i>	<i>PARCEL COVERAGE</i>
<3500 m ²	35%
≥3500 m ²	15%

7.2.5 Setbacks

The minimum *setbacks* from a *parcel* line for all *buildings* and *structures* shall be as per Sections 5.14, 5.15, 5.16 and 5.17.

7.2.6 Parking

Requirements as per Part 6.

7.2.7 Height of Buildings and Structures

Requirements as per Section 5.11.

7.2.8 Floor Area of Buildings

Requirements as per Section 5.13.